

Any publication, reproduction, or use of these drawings and specifications is strictly prohibited in whole or part without the express written permission of the Architect. Without waiving any rights set forth herein, if Customer uses said plans without the professional involvement of the architect, Customer agrees to defend and indemnify the architect from any claim or action arising from such use, without the express written permission of the Architect. Not For Construction Condition - If the Architect's stamp and wet signature is not represented on every sheet, an in-house back check and coordination with the Architect and Engineers has not been completed and building department revisions have not been added to these plans and specifications. Architect and Engineers assume no responsibility for construction bids taken from these plans or for the construction itself.




PLAZA TOWER I
600 ANTON BOULEVARD, 11TH FLOOR
COSTA MESA, CA 92626
P. 714.904.1669 F. 714.782.7152

DESIGN ARCHITECT




7 CHANTI
LADEBA RANCH, CA
92694-1402
949.276.5270 TEL
949.276.5271 FAX
WWW.DAVIDGANGLOFF.COM

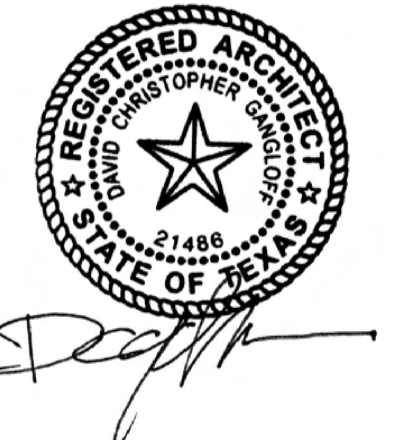


ARCHITECT OF RECORD


AWA ARCHITECTS, L.P.
1216 N. Central Expressway, Suite 2000
McKinney, Texas 75069
P. 972-542-5828
F. 972-542-5827

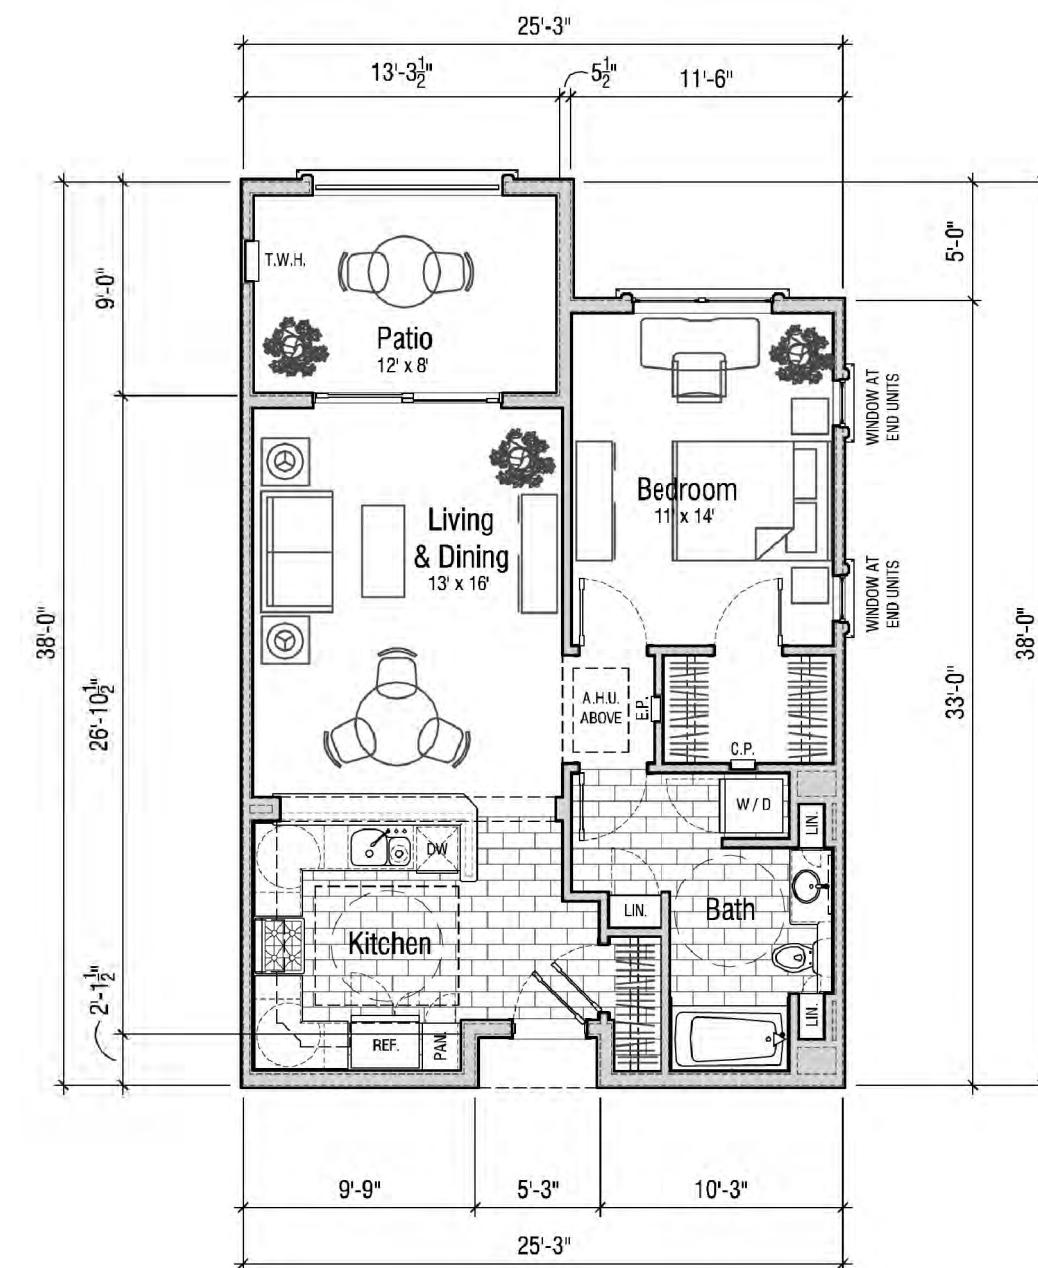


UNIT TYPE 1A:
SCALE: 1/8" = 1'-0"

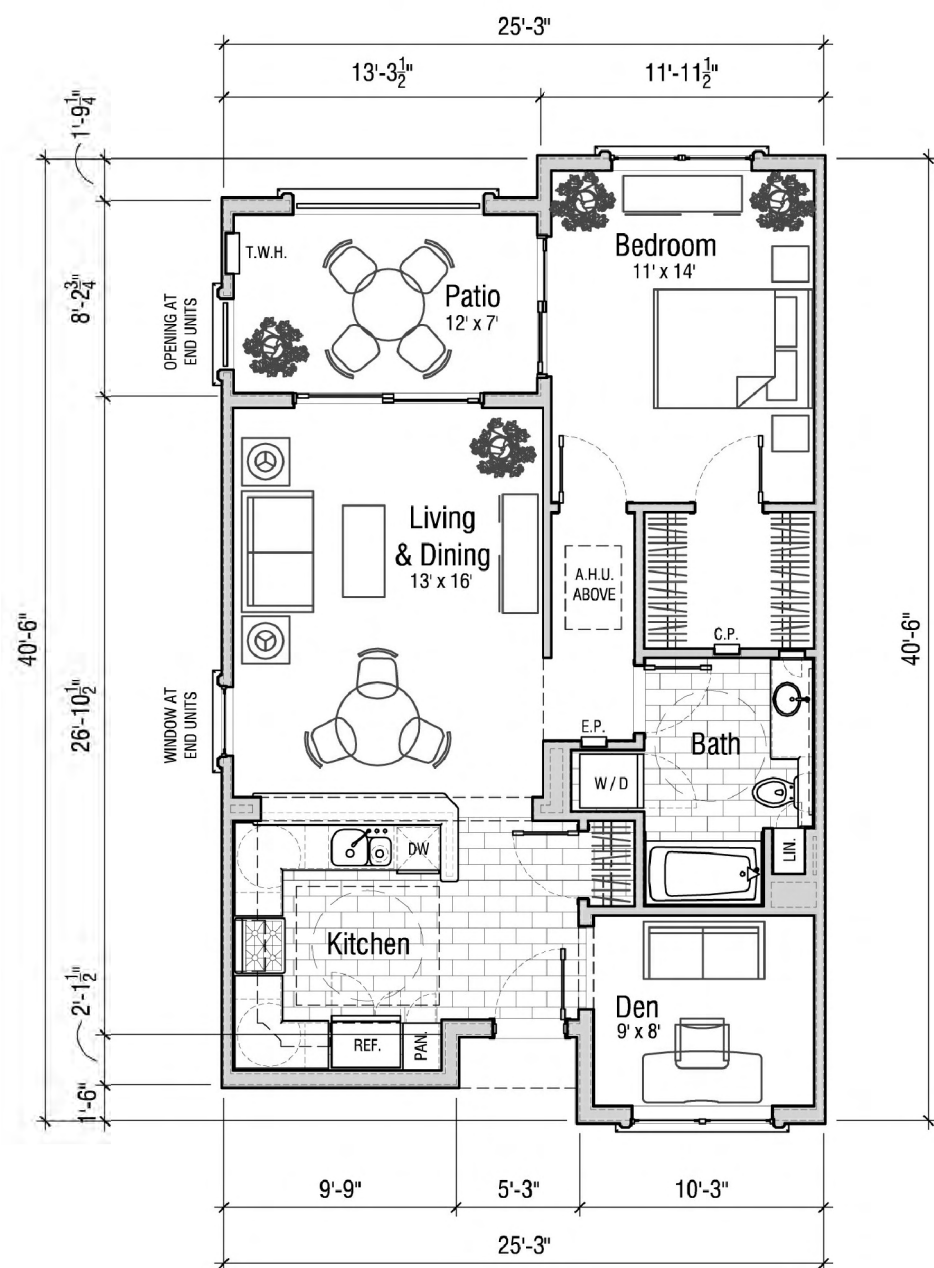


UNIT TYPE 1B:
SCALE: 1/8" = 1'-0"

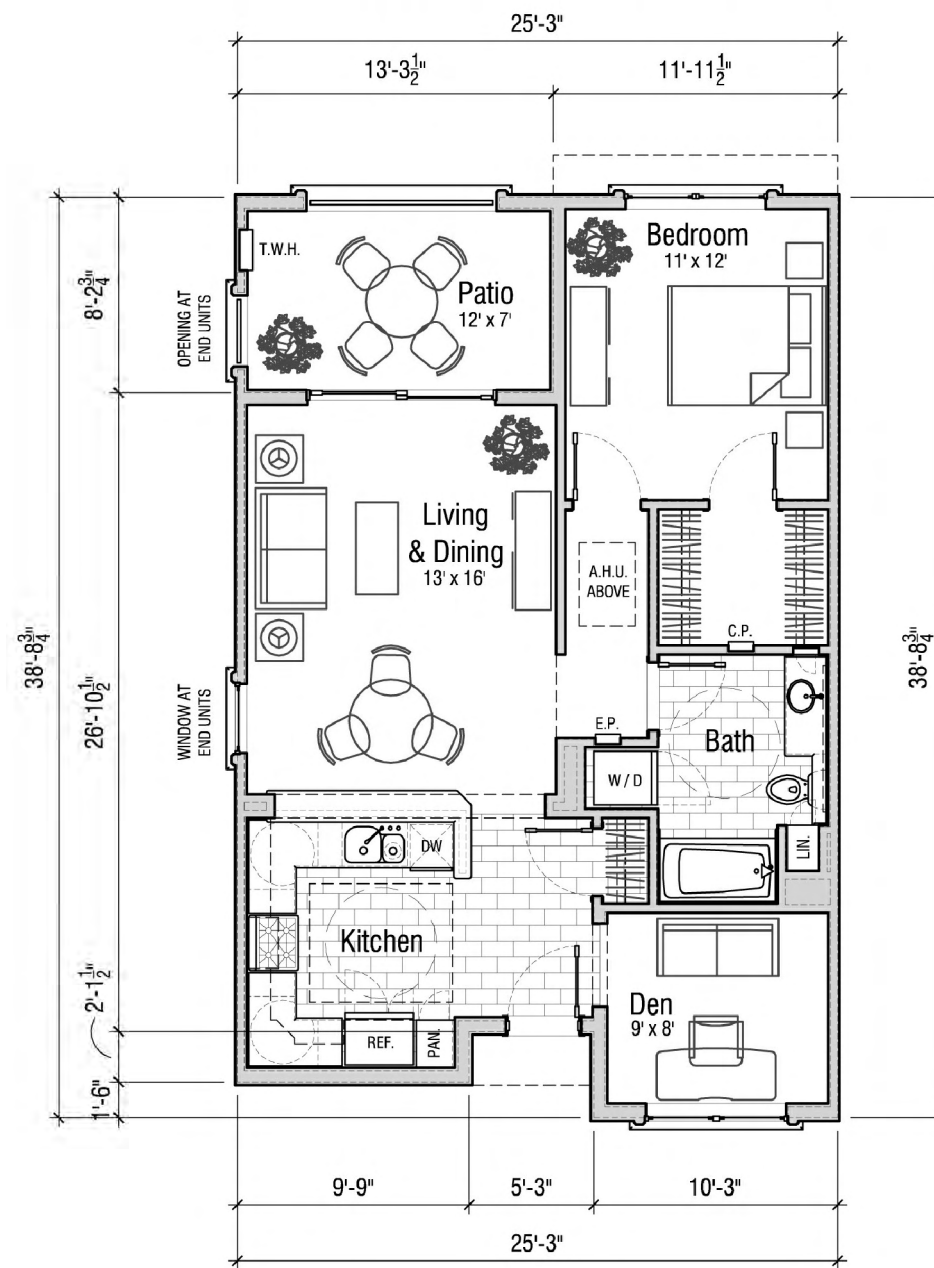


UNIT TYPE 1C:
SCALE: 1/8" = 1'-0"

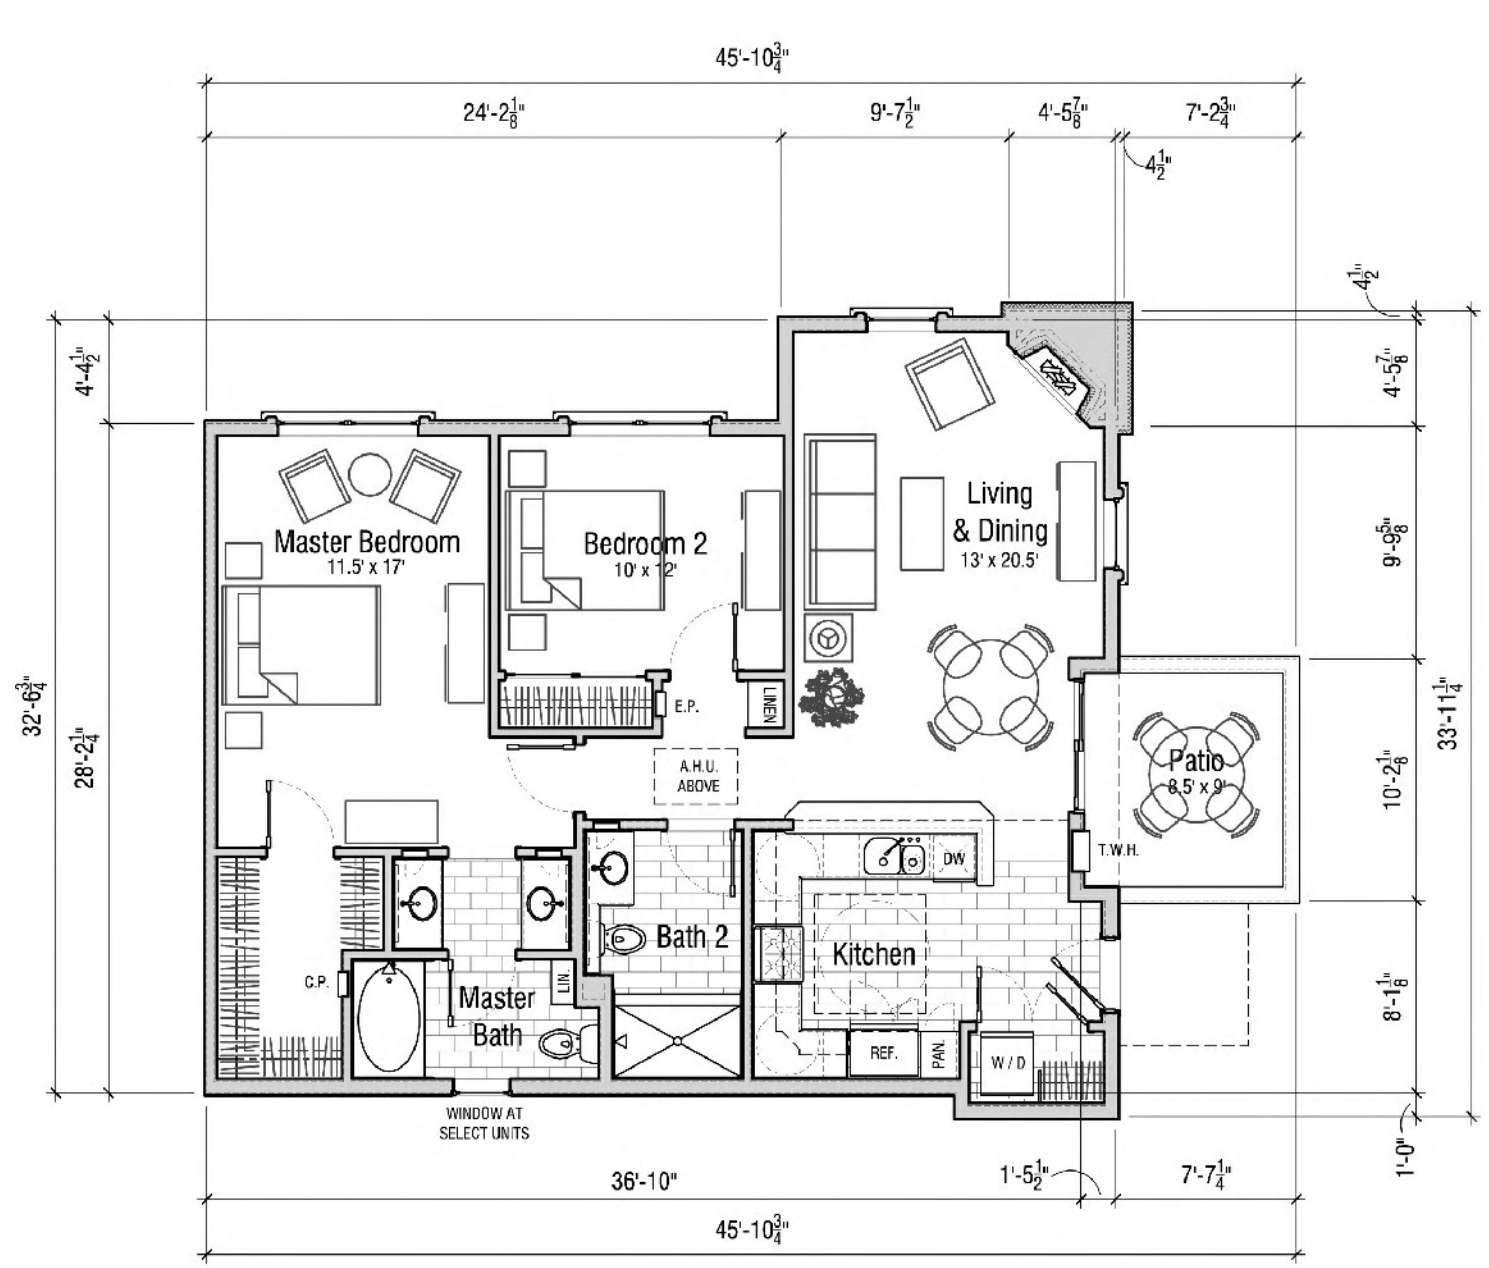


UNIT TYPE 2C:
SCALE: 1/8" = 1'-0"

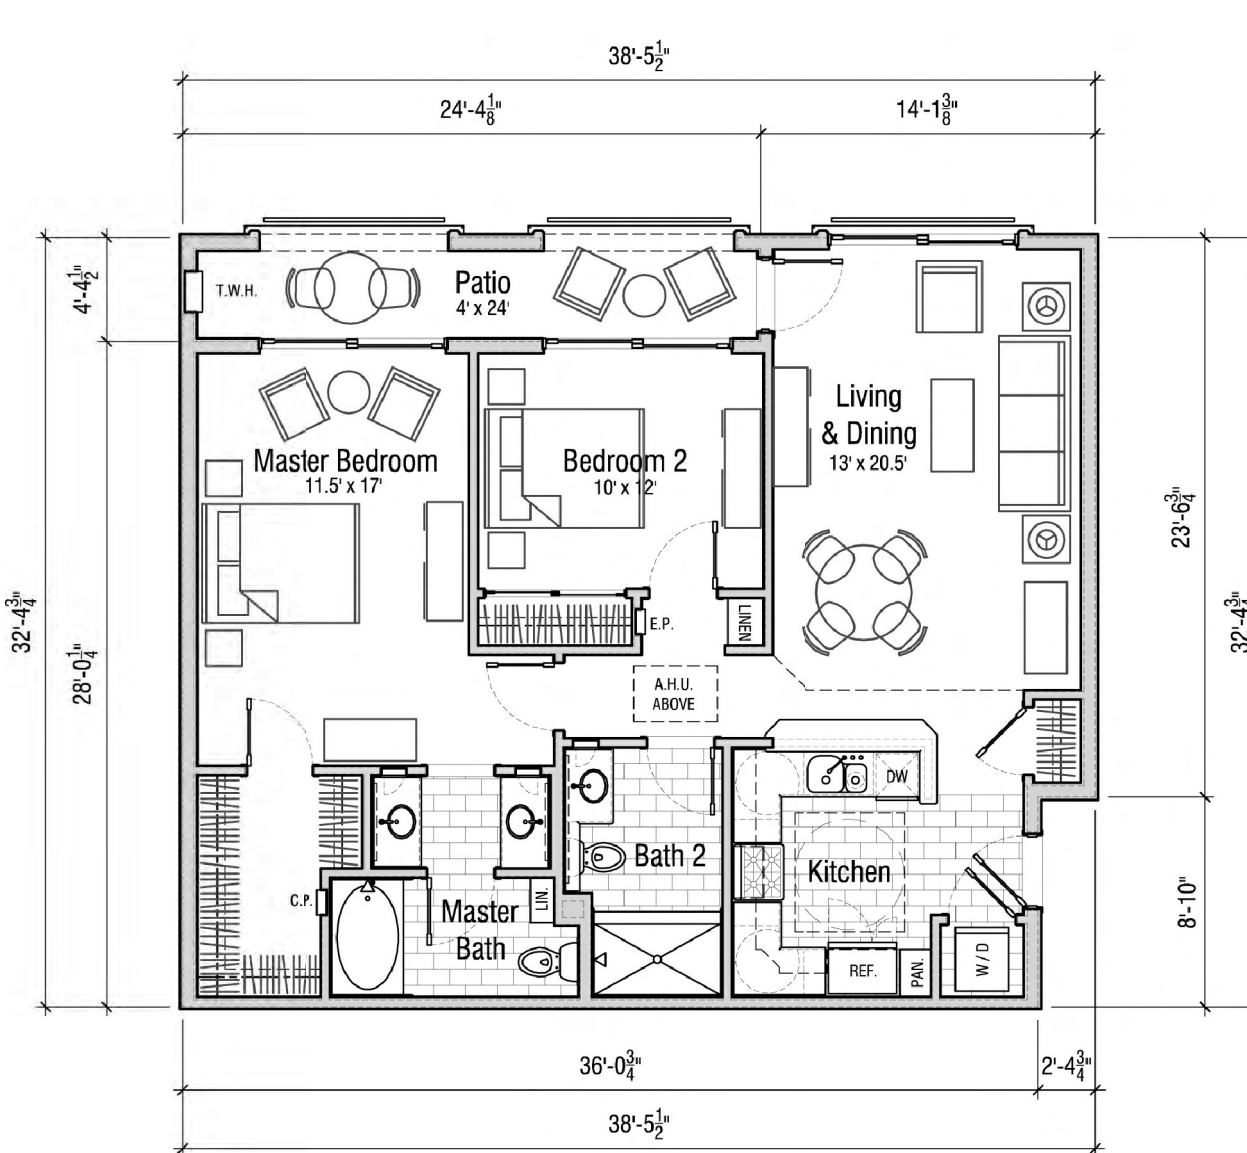

UNIT TYPE 2B:
SCALE: 1/8" = 1'-0"

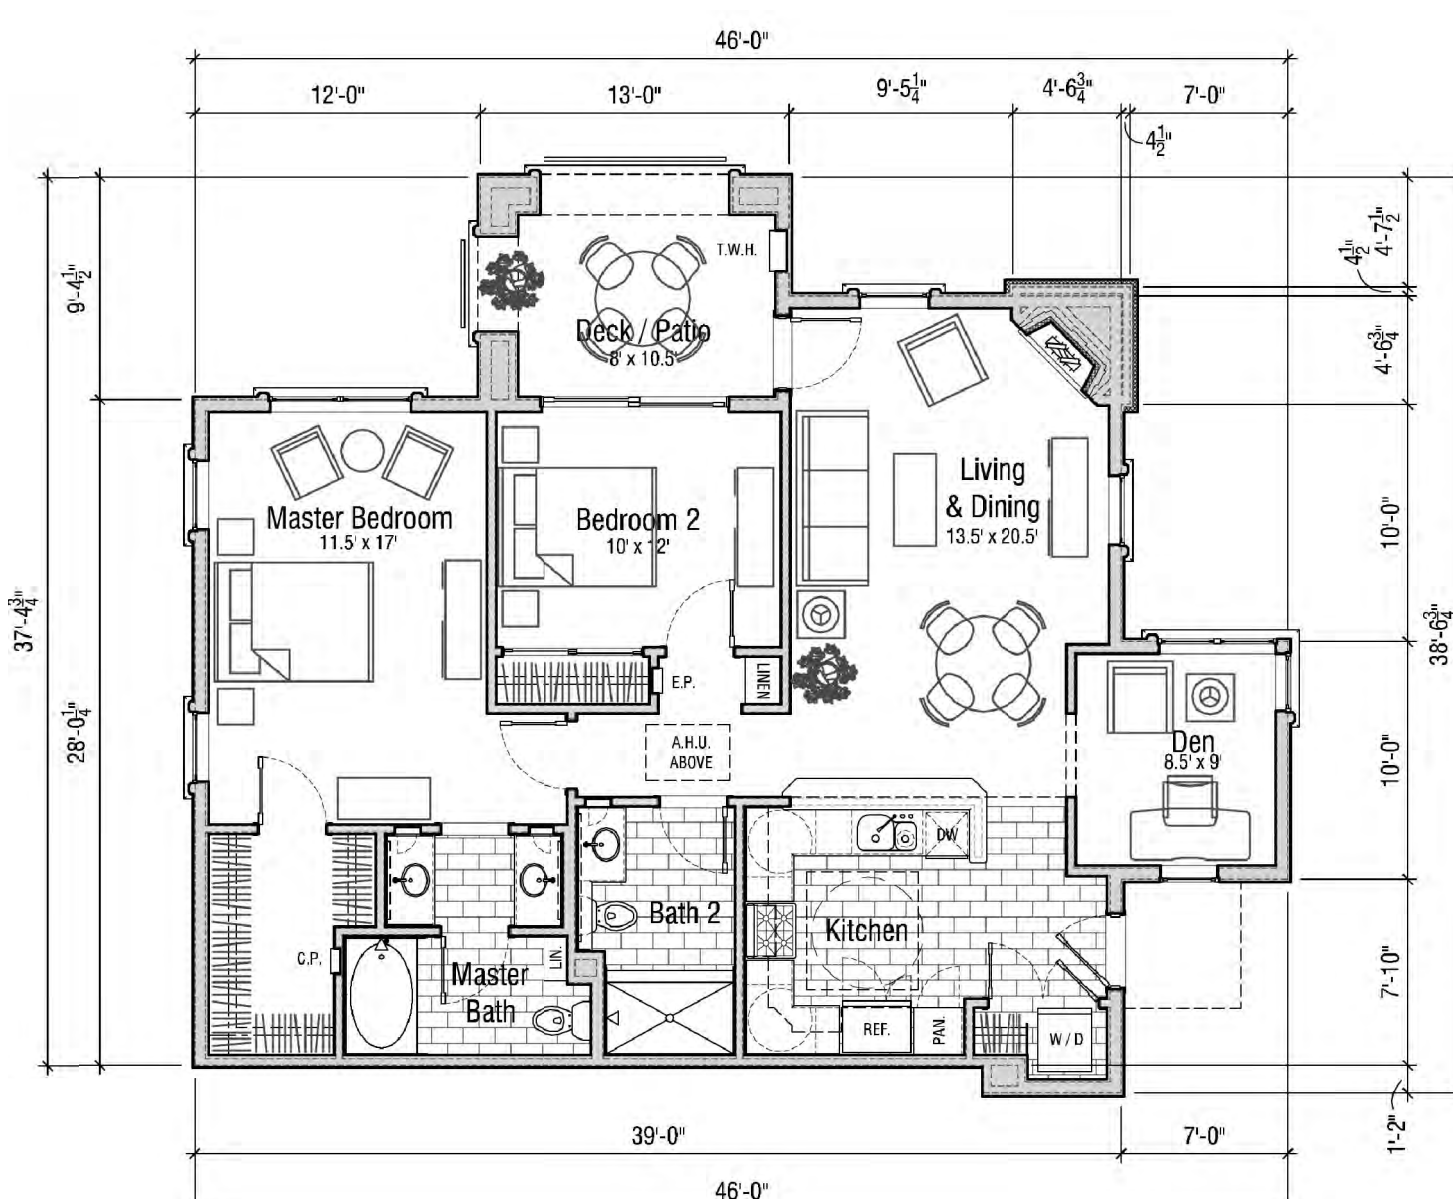

UNIT TYPE 2D:
SCALE: 1/8" = 1'-0"

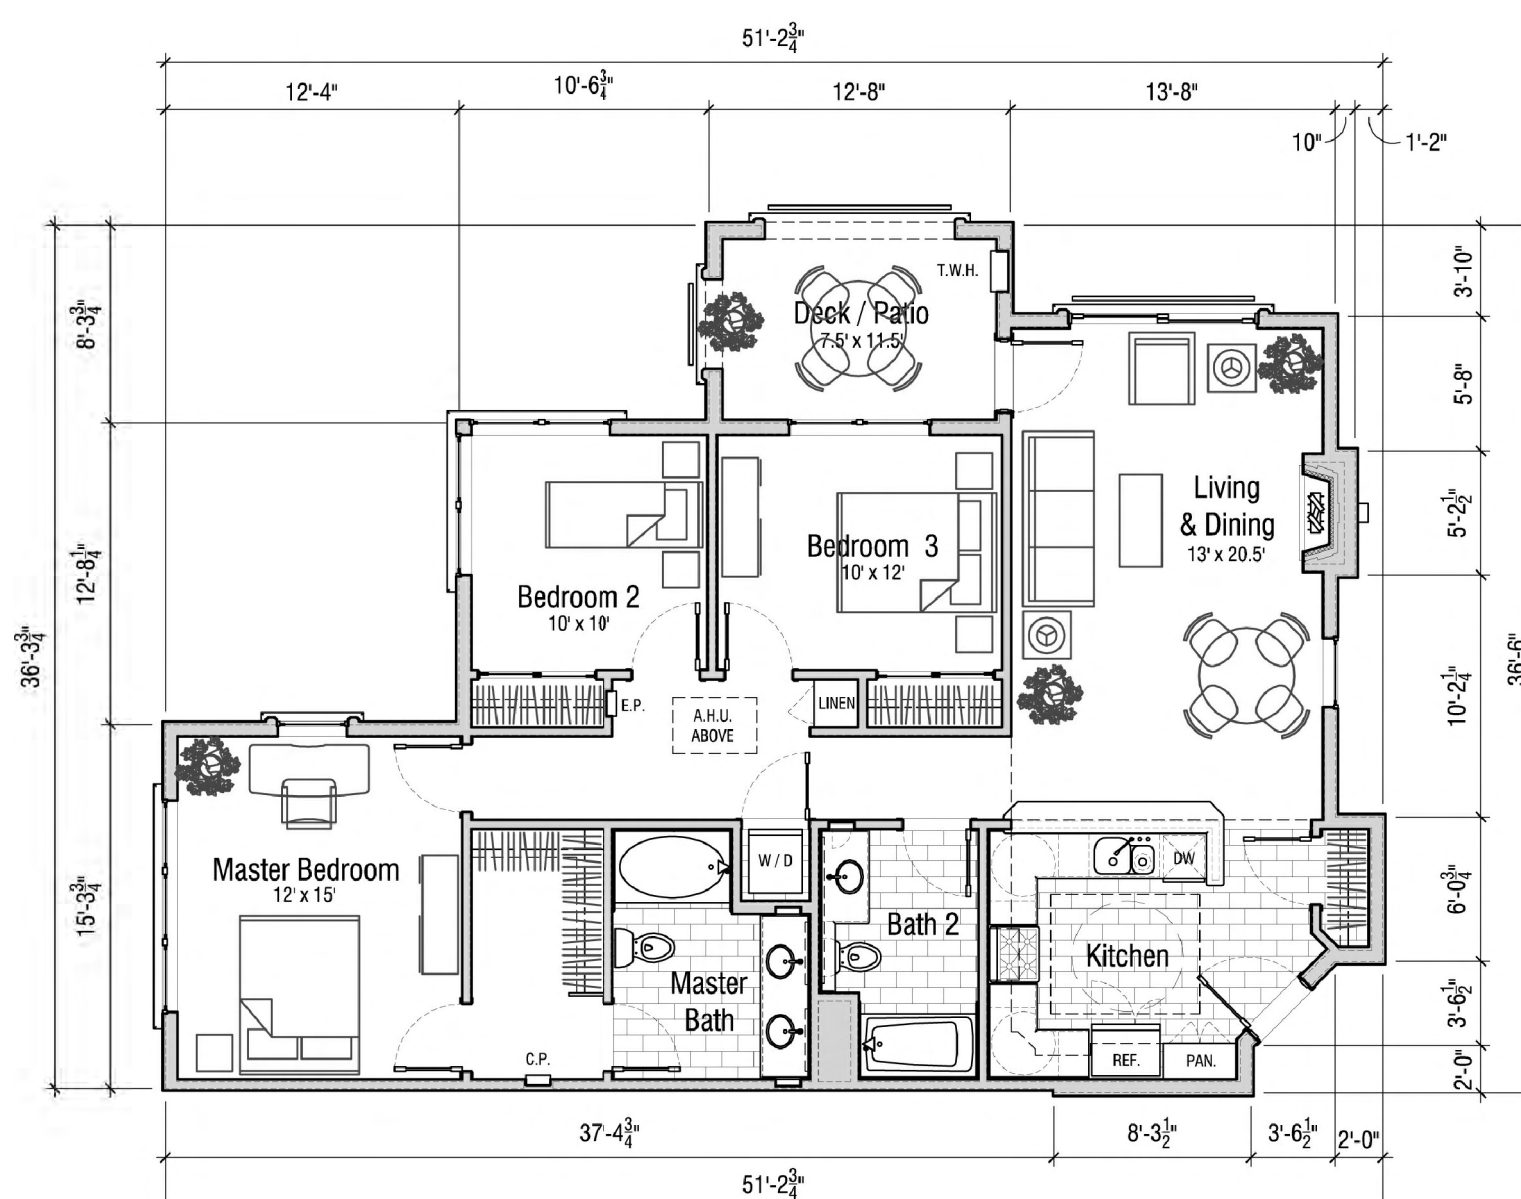

UNIT TYPE 3A:
SCALE: 1/8" = 1'-0"

CASE NAME: _____
CASE NUMBER: _____
LOCATION: _____

MAYOR _____ SECRETARY _____

DATE: _____

PLANNING AND ZONING COMMISSION

CHAIRMAN _____

DATE: _____

SHEET: _____ OF _____

APPROVAL DOES NOT AUTHORIZE ANY WORK IN CONFLICT WITH ANY CODES OR ORDINANCES.

DEPARTMENT OF DEVELOPMENT SERVICES

SITE PLAN
CITY OF GRAPEVINE
APPROVED

APPROVAL DOES NOT AUTHORIZE ANY WORK IN CONFLICT WITH ANY CODES OR ORDINANCES.

PLANNER _____


DATE _____

SHEET: _____ OF _____

DEPARTMENT OF DEVELOPMENT SERVICES

PROJECT

WVG WEST APARTMENTS
DREAM GARDENS WAY
PHASE-2
118 APARTMENT HOMES
BUILDING 3
LOT-1, BLOCK 1

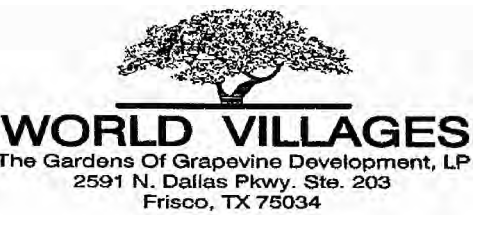

REVISIONS

Submission Revision 06.09.09
Planning Comments 07.13.09

SHEET DATA

DATE: 07.13.2009
JOB NUMBER: 09002/09004
SCALE: AS SHOWN

SHEET TITLE

TYPICAL UNIT PLANS

SHEET NUMBER