


21ST STREET

64' WIDE

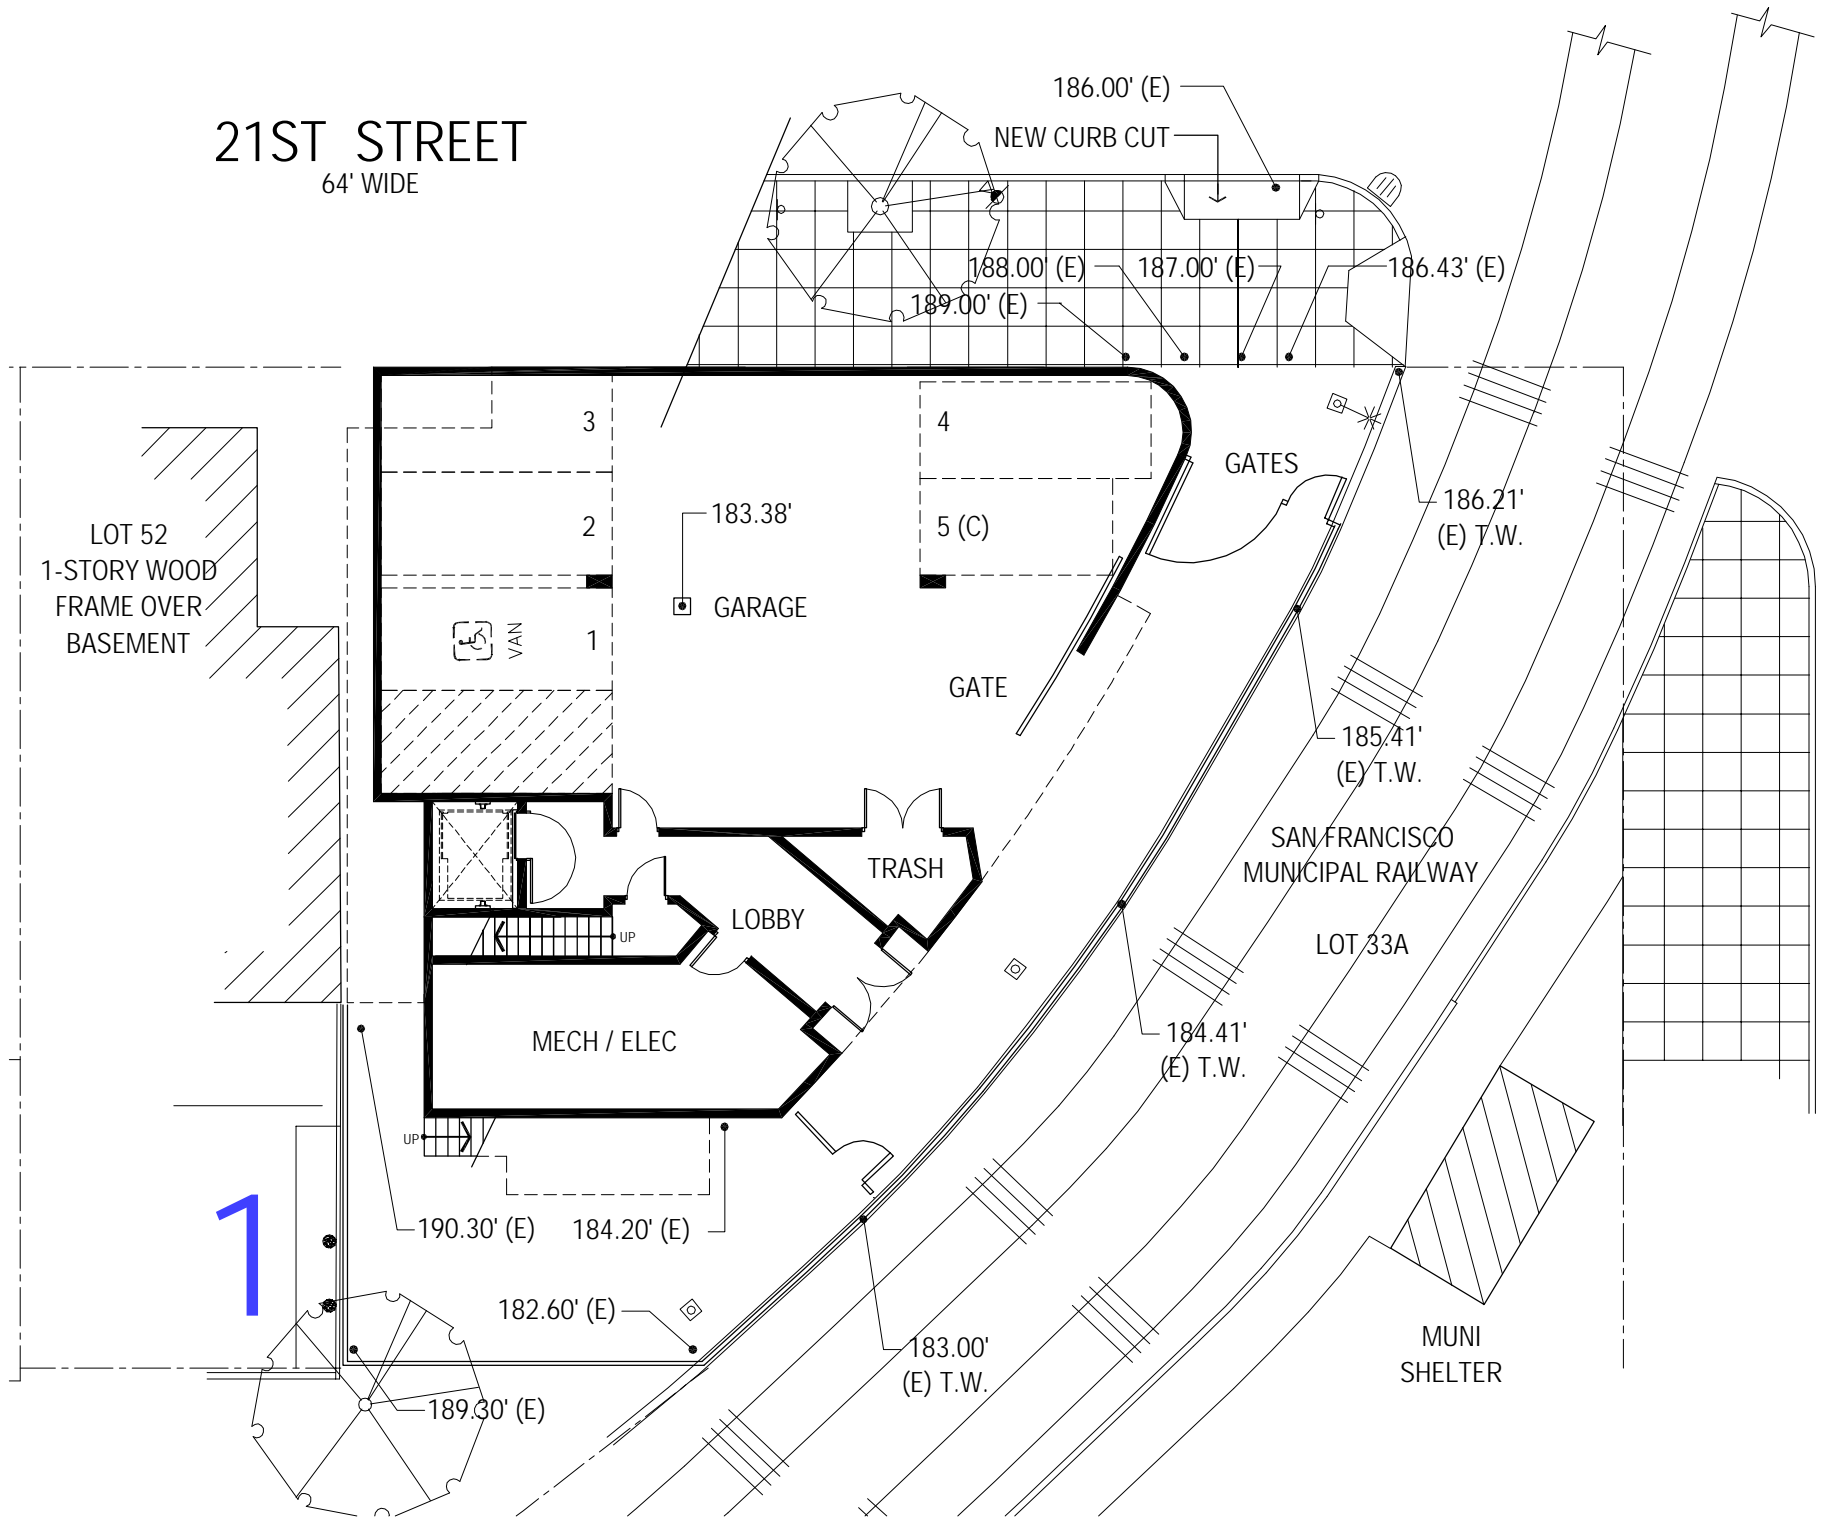

CHATTANOOGA STREET