


21ST STREET

64' WIDE

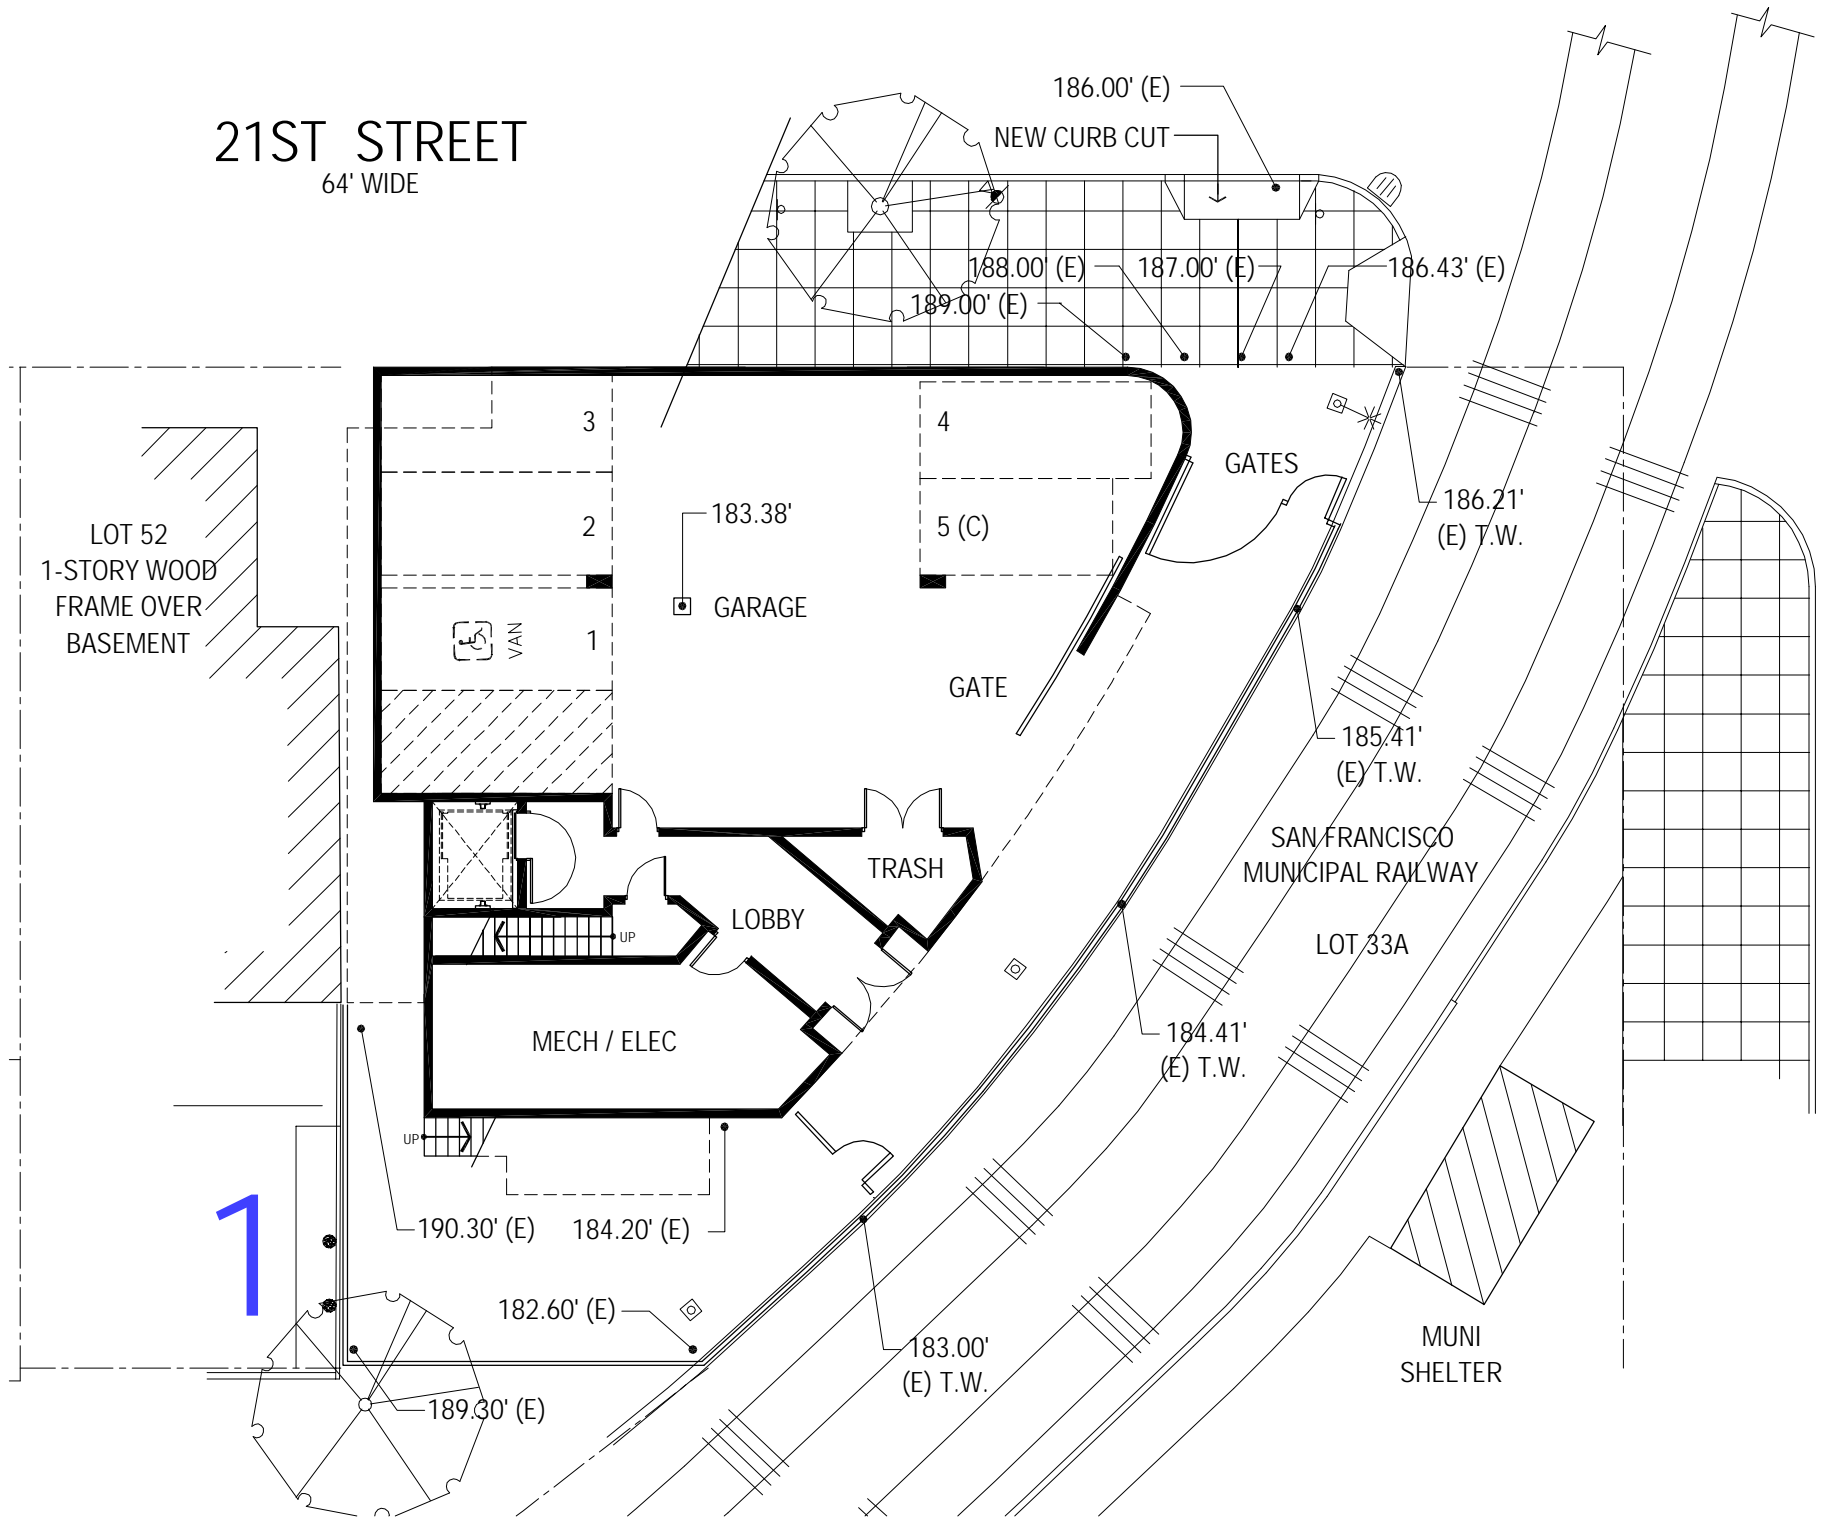

LOT 52
1-STORY WOOD
FRAME OVER
BASEMENT

VAN

183.38'
GARAGE

GATE

GATES

186.21'
(E) T.W.

SAN FRANCISCO
MUNICIPAL RAILWAY

LOT 33A

184.41'
(E) T.W.

MECH / ELEC

LOBBY

TRASH

MUNI
SHELTER

CHATTANOOGA STREET

1

186.00' (E)

NEW CURB CUT

188.00' (E)

187.00' (E)

186.43' (E)

189.00' (E)

3

4

2

5 (C)

1

190.30' (E)

184.20' (E)

182.60' (E)

183.00'
(E) T.W.

189.30' (E)