

325

Irmoist

TYPICAL BATH



WC-1



LAV-1/FC-3



SH-2/FC-7a


© 2004 AIA



© 2004 AIA



© 2004 AIA

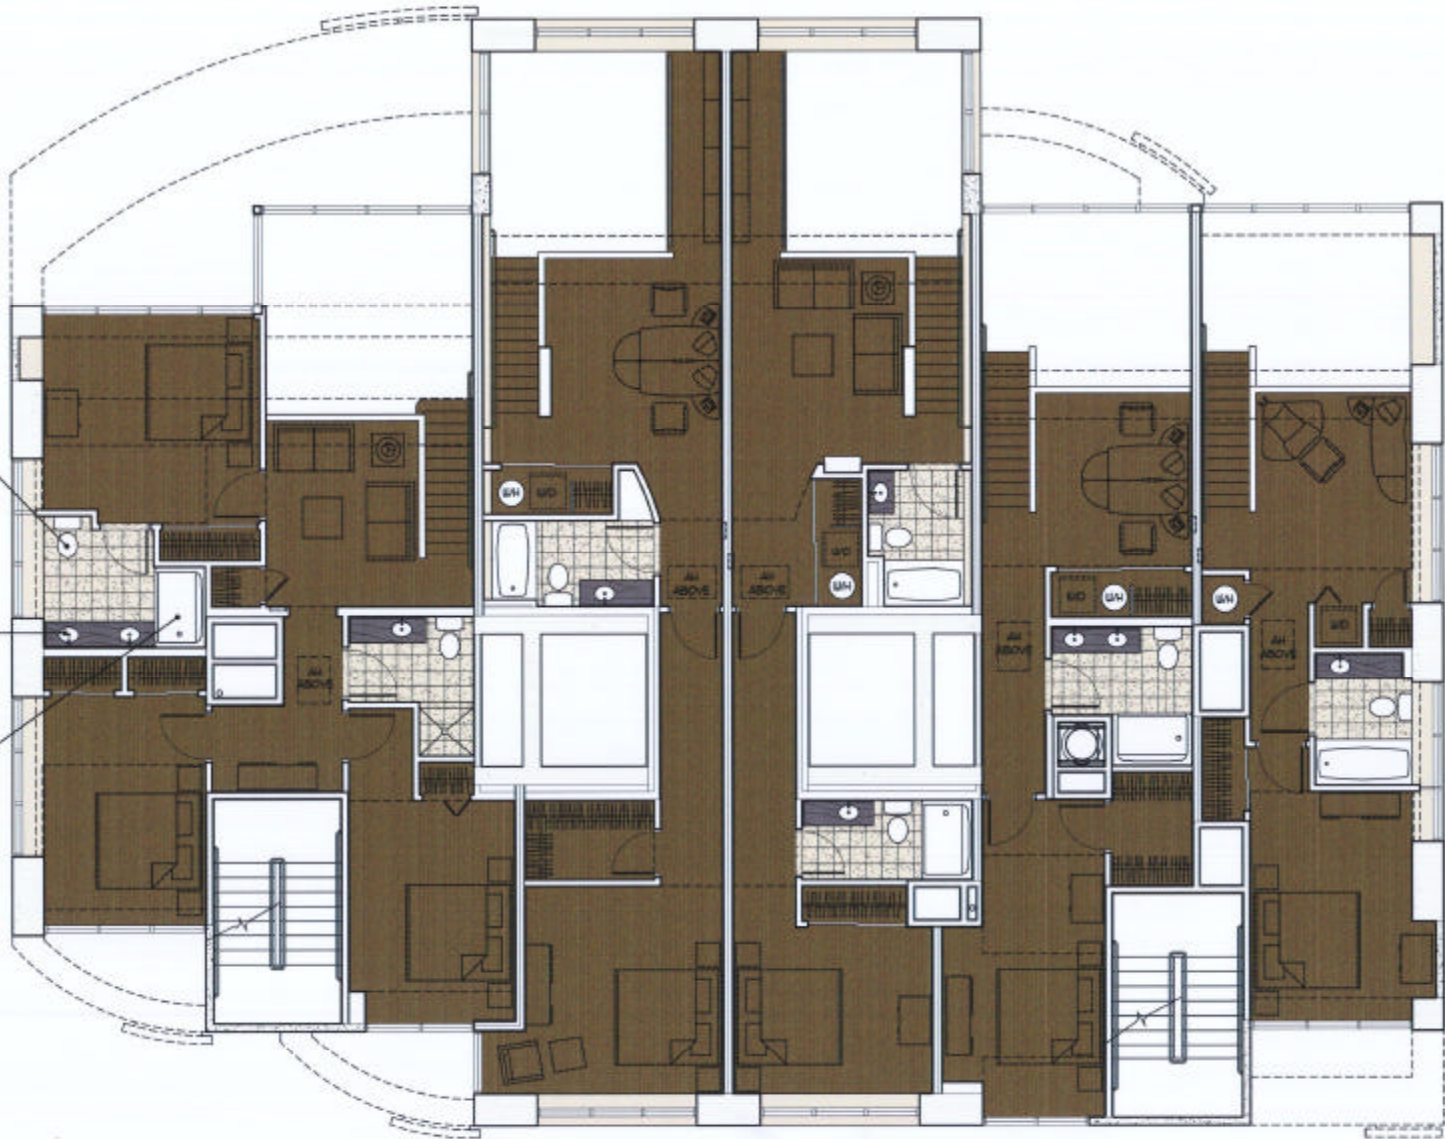

-  WF-1 Wood Floor 1
-  WF-2 Wood Floor 2
-  T-1 Limestone Tile
-  S-1 Marble 1
-  S-2 Marble 2
-  Concrete
-  Stainless Steel
-  T-5 Stone
-  CP-1 Carpet 1
-  WD-1 Wood Cabinet 1
-  WD-2 Wood Cabinet 2

TYPICAL UPPER FLOOR
3/8" = 1'-0"